


1 Proposed 1st. Floor Plan
 SCALE: 1/4" = 1'-0"

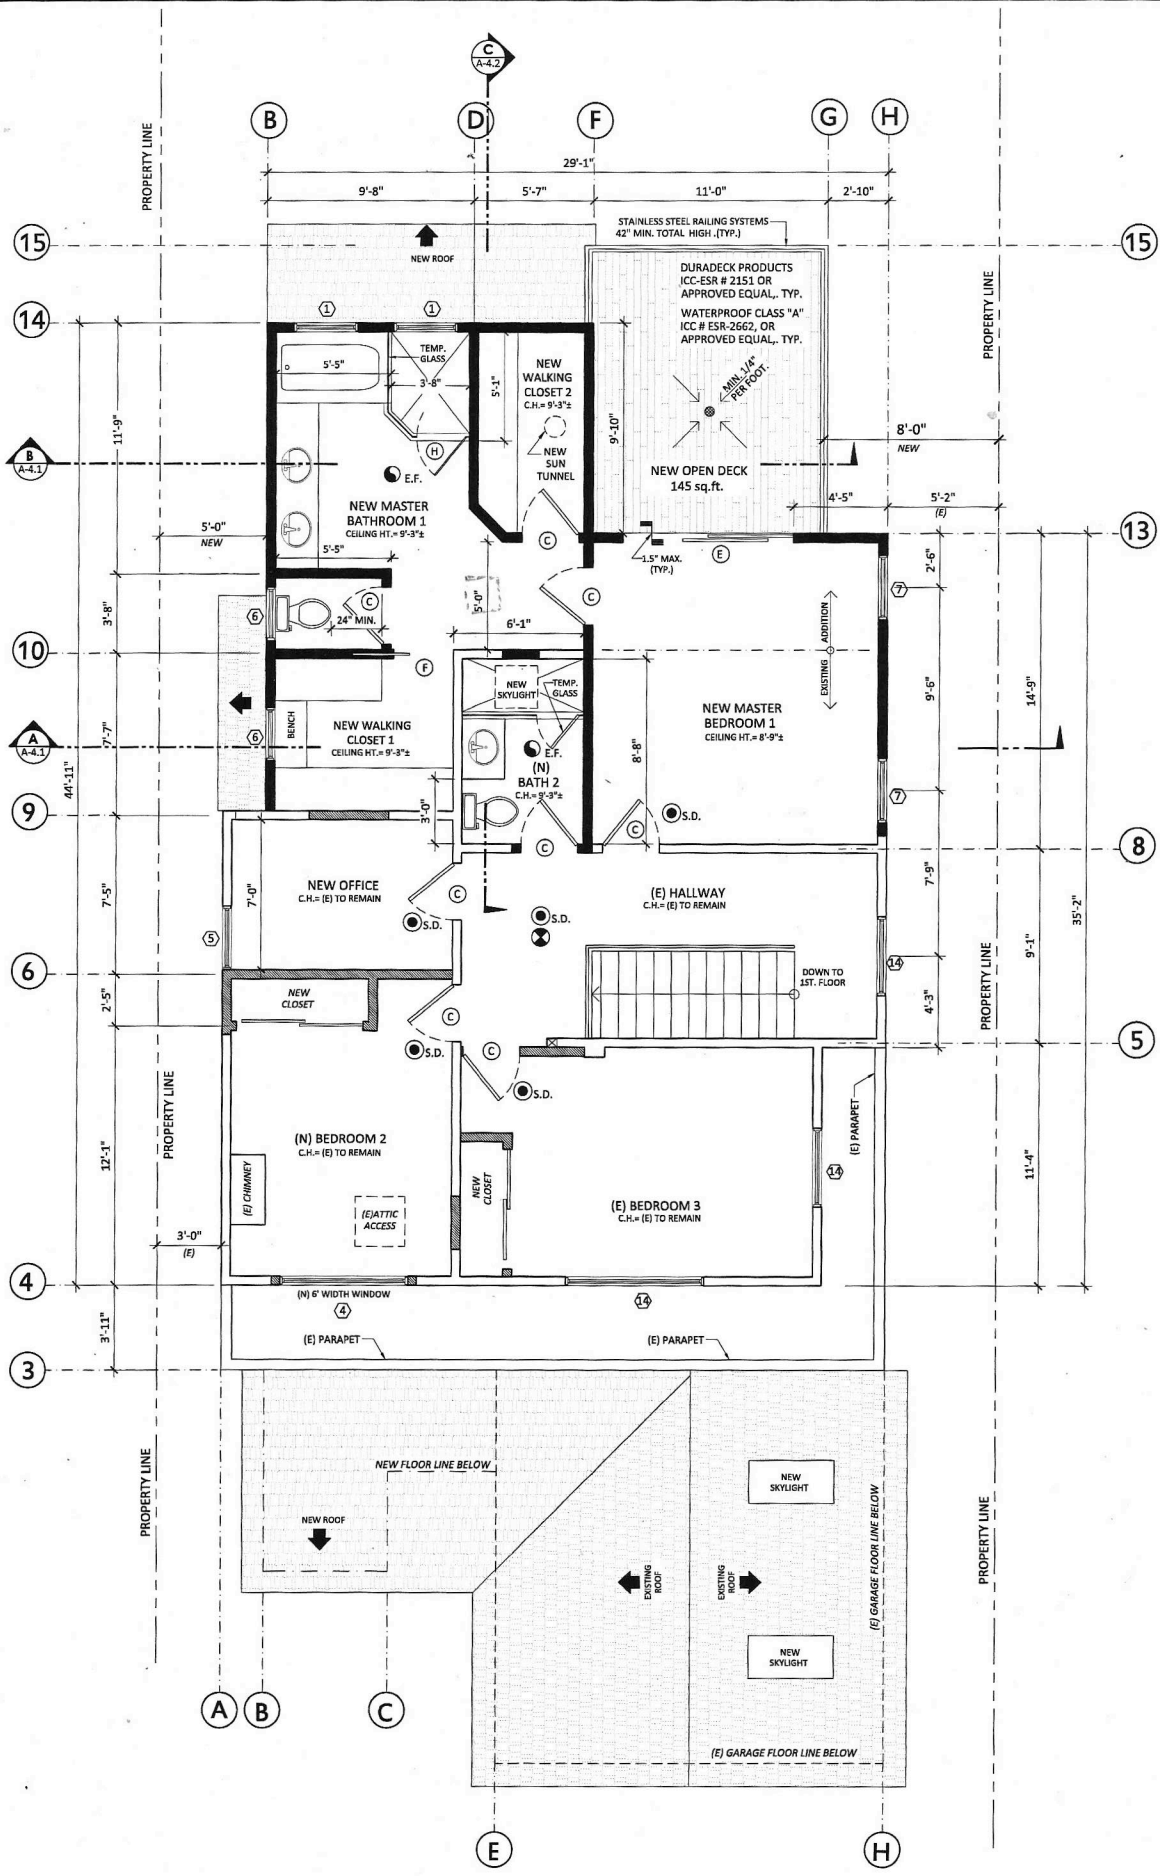

2 Proposed 2nd.Floor Plan
 SCALE: 1/4" = 1'-0"